


Aluminium Nodes  
powdercoated silver

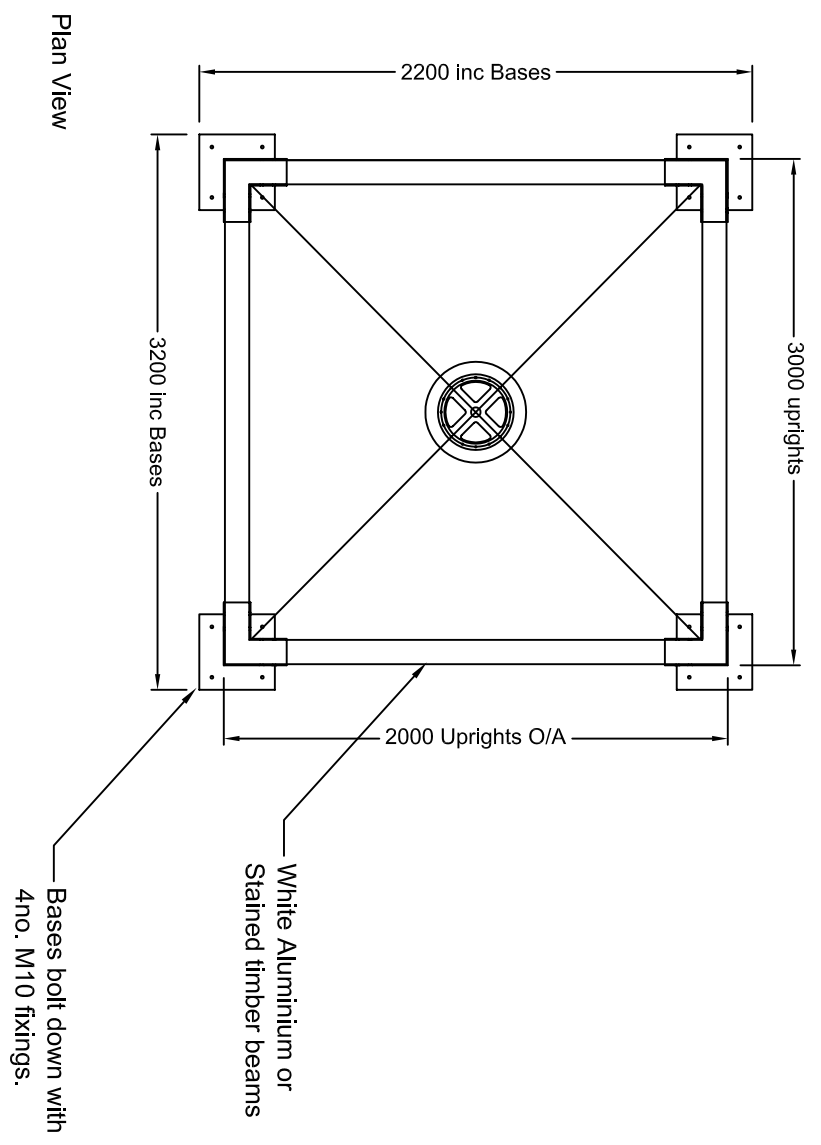

2m x 2m Cone Canopy

Revision	Date	Details

Client \_\_\_\_\_

Project \_\_\_\_\_

Title 2m x 2m Cone Canopy

---

Scale 1:30@A3

Date \_\_\_\_\_


Drawn \_\_\_\_\_

Dwg. no. \_\_\_\_\_

Revision \_\_\_\_\_

Garaway House,  
Chantry Road, Clifton,  
Bristol, BS8 2QF.  
T + 0870 609 0051  
F+ 0870 609 0052

mail@tensilefabric.co.uk

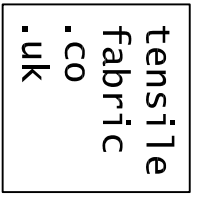

This drawing and the information it shows are copyright and may not be reproduced without permission.